


SAMPLE PLAN

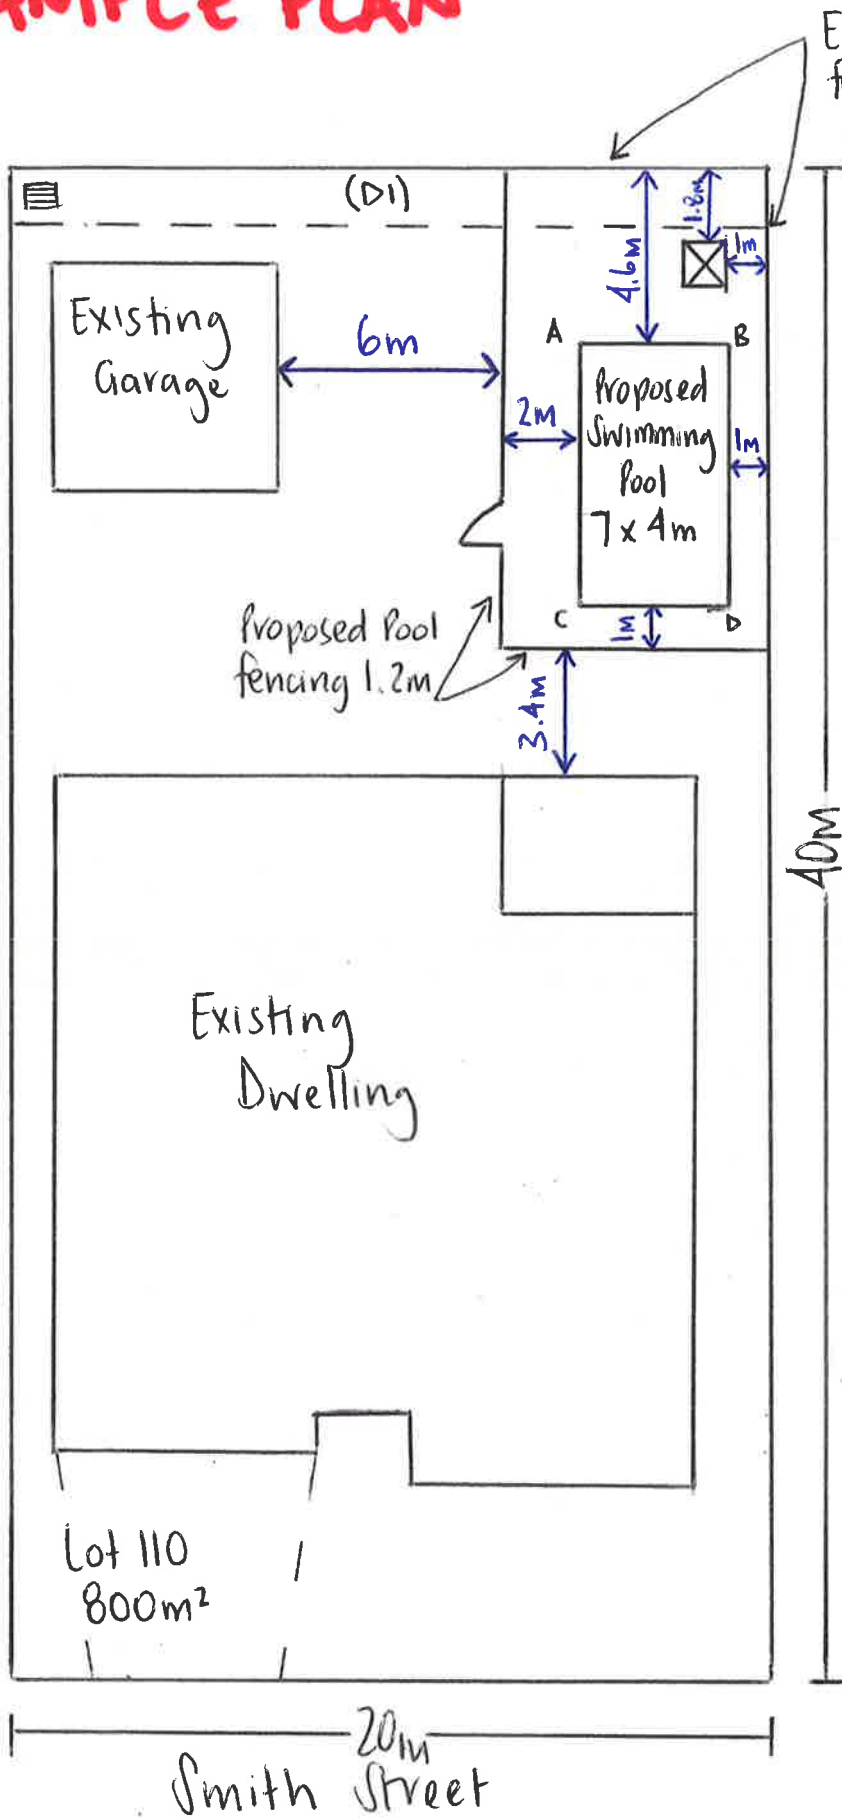

Existing boundary fence - 1.8m from finished ground level

- Earthworks -
 - A = 200mm fill
 - B = 150mm fill
 - C = 100mm fill
 - D = 0mm
- Swimming Pool barrier to comply with AS1926.1-2012
- Swimming Pool water recirculation system to comply with AS1926.3-2010
- (DI) - Existing Drainage Easement 1.5m wide
- Pool capacity less than 40,000L - not subject to BASIX
- ☒ Pool Filter

Lot 110
800m²

Smith Street 20m

40m



| |
|------------------------------------|
| Proposed Swimming Pool |
| Lot 110 DP12345 93 Smith St |
| Cessnock Owner: Murphy Scale 1:200 |
| Sheet 1 Site Plan July 2020 |